

Loft Hatch Access Panel

Hinge Down Type - Fire Rated 1 Hour

THE ACCESS
PANEL
COMPANY LTD


The Old Water Works
Winterton Road
Scunthorpe
DN15 0BA
Tel: 0800 07 123 11
Fax: 0870 20 123 11

Copyright notice: The contents of this drawing are the property of The Access Panel Company Ltd and must not be reproduced without the express written consent of the company.

DO NOT SCALE
All dimensions in mm


TOLERANCES
Detail up to 70mm ± 0.1mm
Detail over 70mm ± 0.2mm
General Tolerances ± 1.0mm

FIRST ANGLE PROJECTION

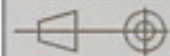

Stock sizes mm:
530 x 630
530 x 745
535 x 696

80mm

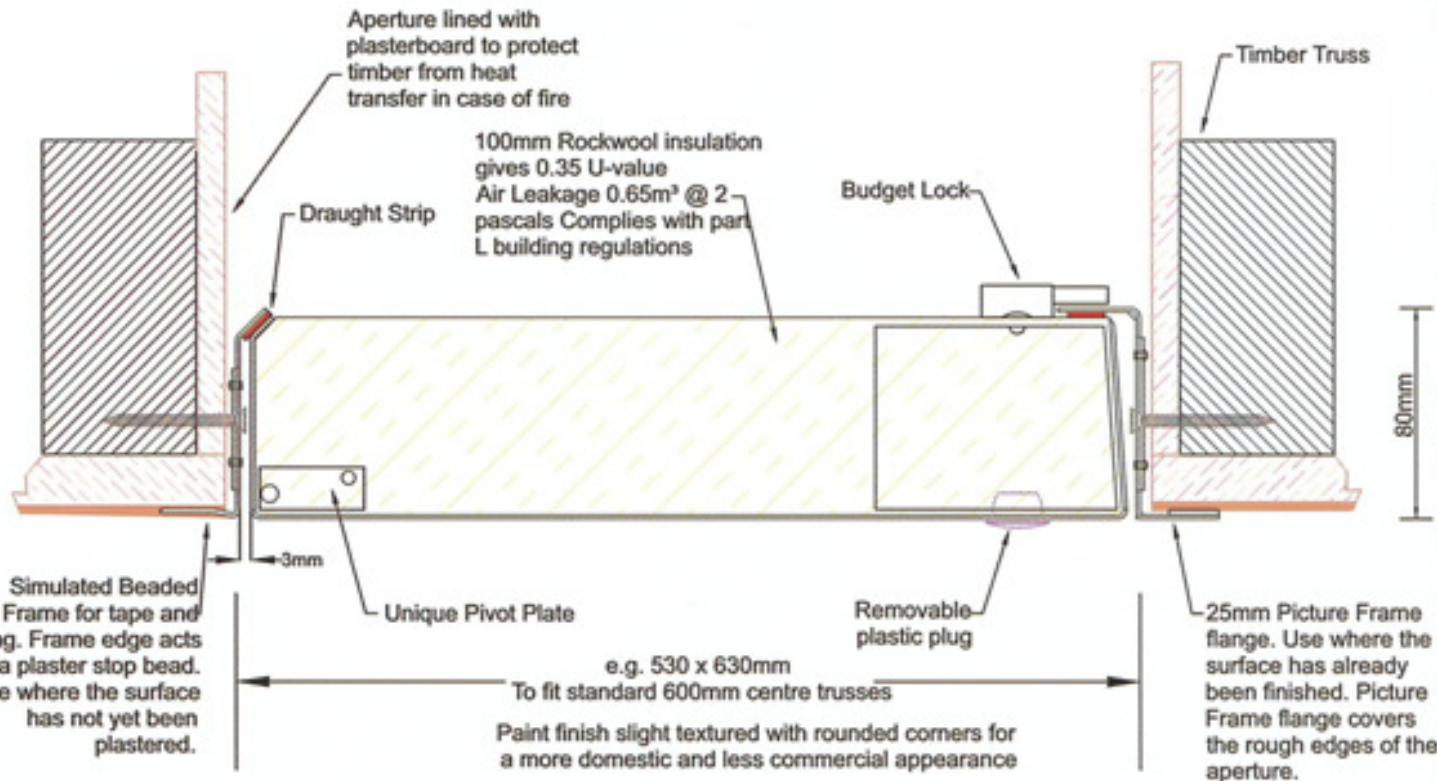

Technical Specification

Product Ref: R03/PF or SBF/Size/1/BL
Structural Opening Size:
Order size +5/10mm
Clear Opening (Door Open):
Order size -40mm (length) -20mm (width)

Material: 1.2mm Zintec Mild Steel
Finish: Polyester Powder coated
RAL 9010 White 20% Gloss. Door face
can be emulsioned to match wall/ceiling.

Door & Frame Gap < 3mm

DESIGN	S.R.
SCALE	
SHEET SIZE	
DATE	08.08.08
CHECKED	
Eng APPROVAL	
Mfg APPROVAL	
TITLE	
Loft Door Access Panel - Drop Down Door	
3102	REV
Sheet	1 of 1