


Madrid

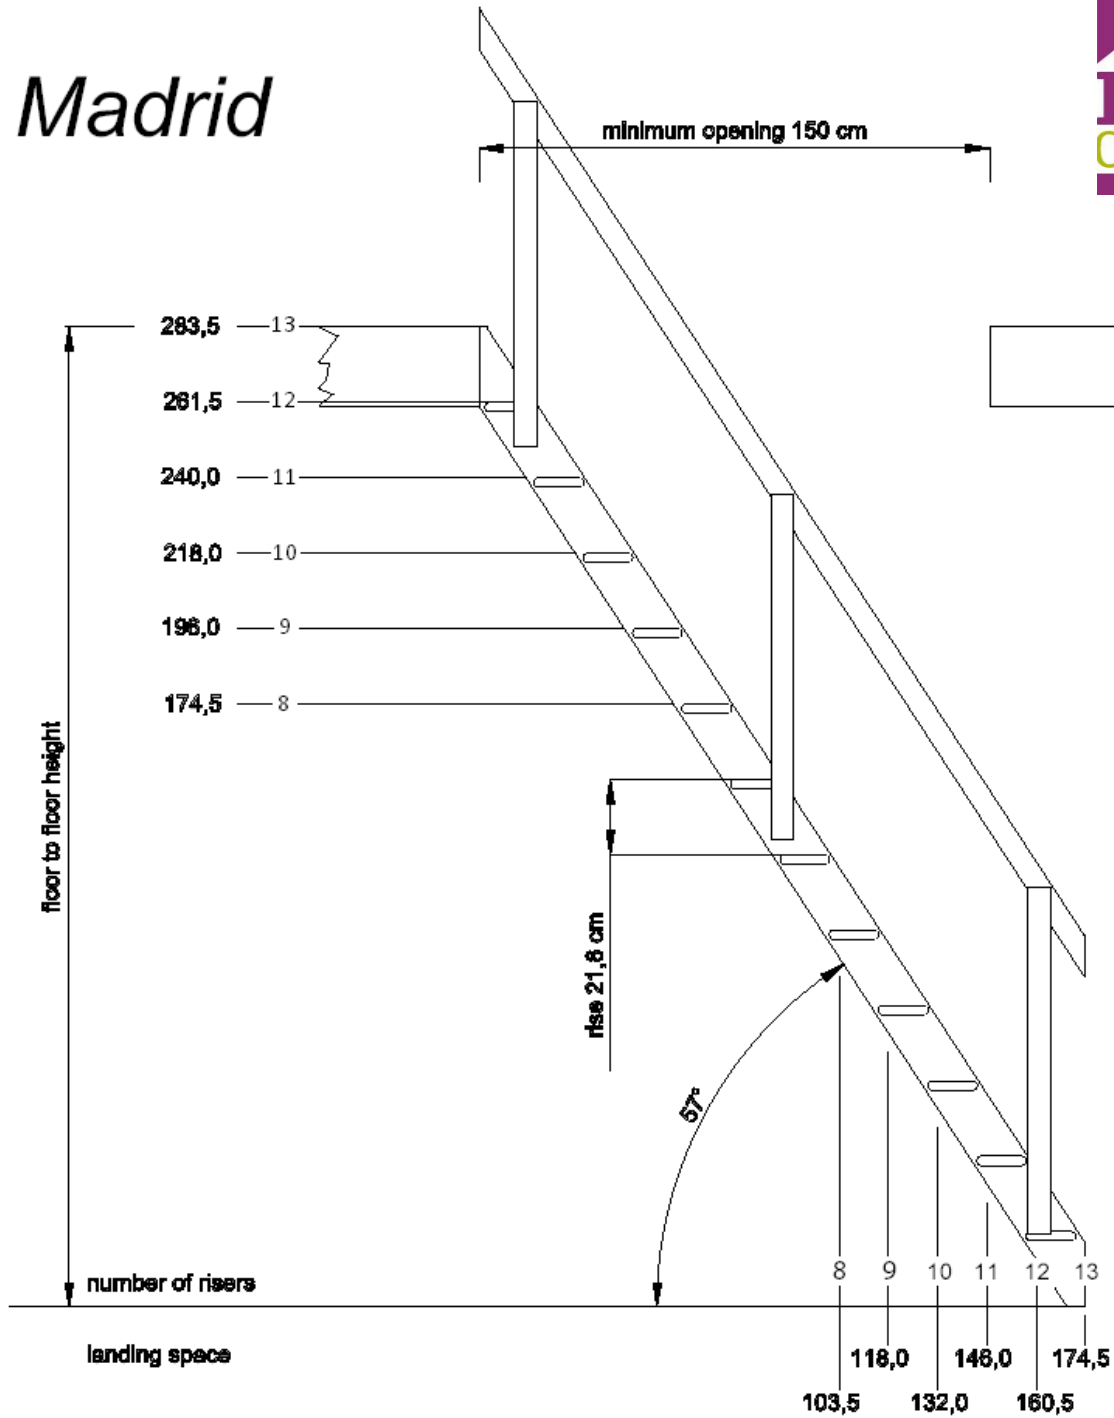

To establish the amount of floor space (Going) the **Madrid (Miller)** Staircase will take up all depends on your Floor to Floor height. By looking at the above diagram will give you a guide to the floor space (Going) that will be required. For Example if your Floor height is "2400mm" then the **Madrid** Staircase needs to be altered to 11 Risers. The Going for 11 Risers is "1460mm" indicated at the bottom of the diagram.