


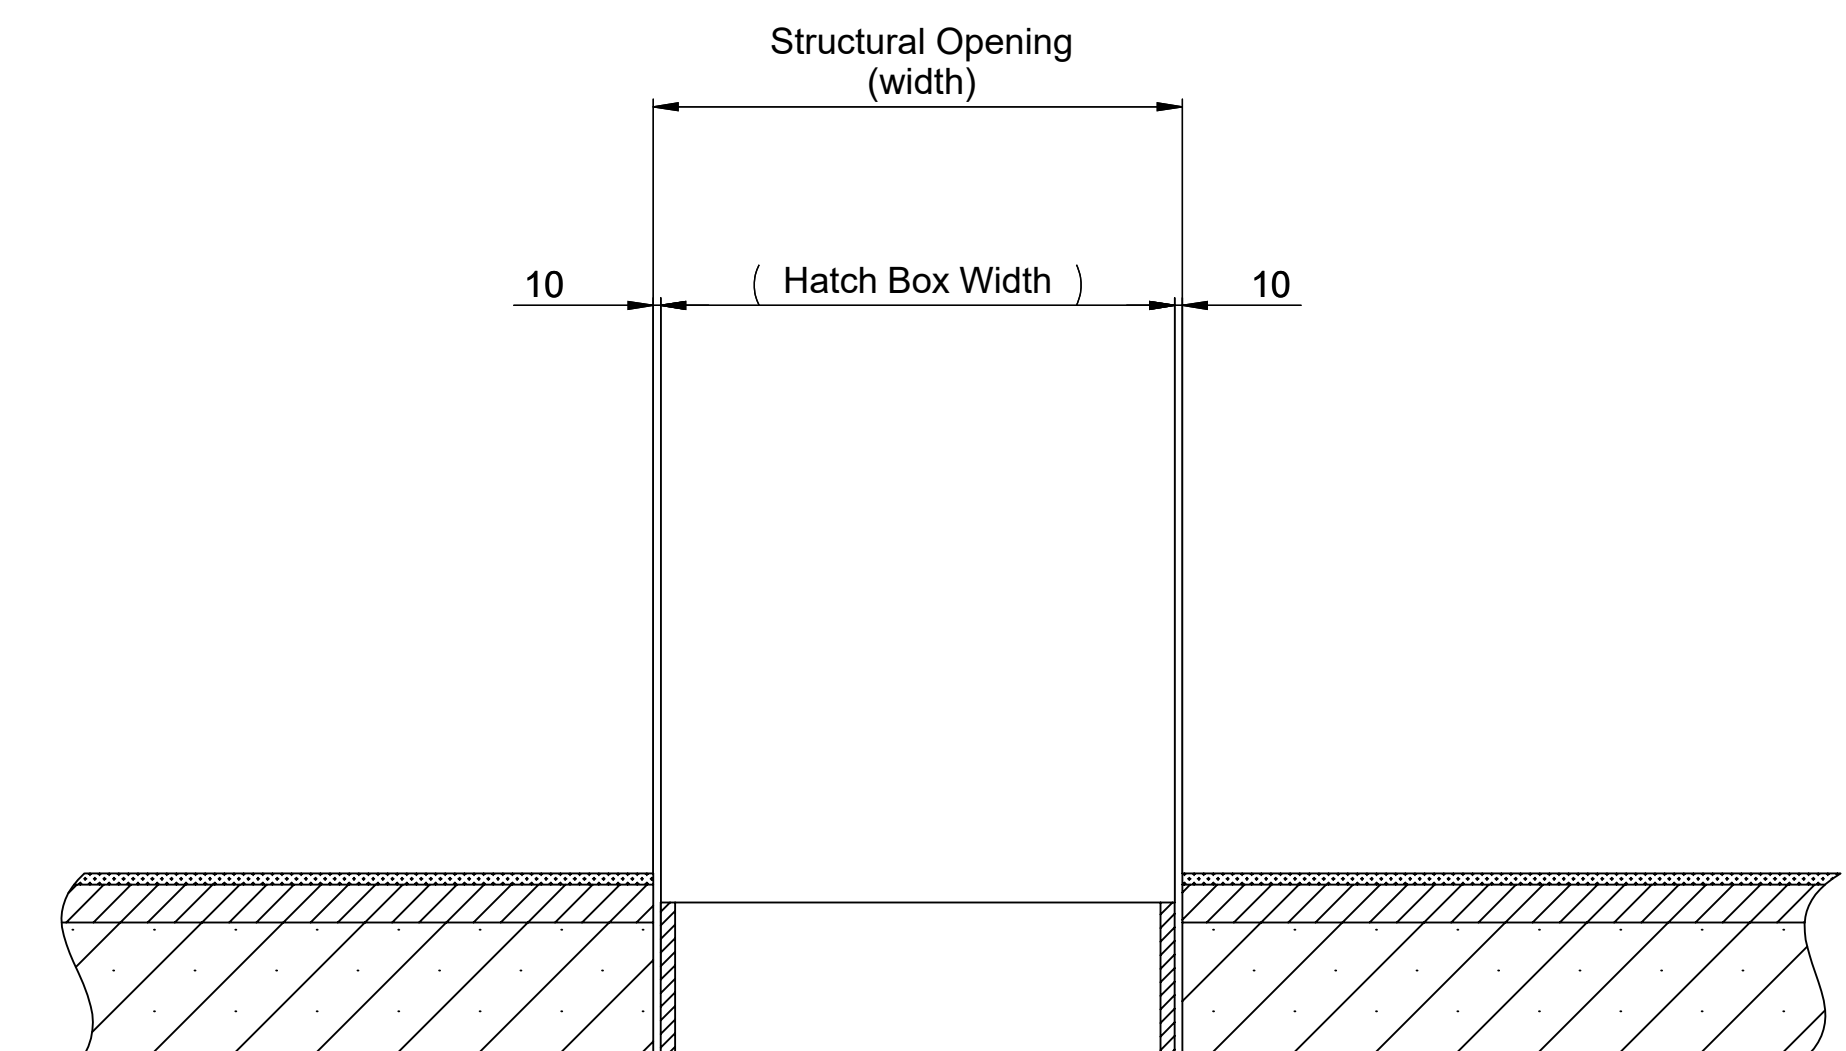

Structural Opening length depends on the number of steps		Space required in cm		
No. of Steps	Structural Opening (length)	Floor to Ceiling Height "A"	Touchdown Point "B"	Operating Space "C"
8	80 - 160	175 - 200	99 - 92	106
9	80 - 160	200 - 225	111 - 104	118
10	80 - 160	225 - 250	123 - 116	130
11	80 - 160	250 - 275	134 - 128	141
12	80 - 160	275 - 300	146 - 140	153
13	90 - 160	300 - 325	158 - 151	165
Hatch Box dimensions = Structural Opening Size - 2cm				

Custom Sizes available on request.

Standard Sizes			
Structural Opening (length x width)	Floor to Ceiling Height "A"	Step Width	Hatch Box Height
110 x 60 cm	225 - 275 cm	28 cm	24 cm
110 x 70 cm	225 - 275 cm	33 cm	24 cm
120 x 60 cm	225 - 275 cm	33 cm	24 cm
120 x 70 cm	225 - 275 cm	33 cm	24 cm



Bodentreppen - Scherentreppen - Flachdachausstiege - Spindeltreppen					Maßstab 1:10
			Datum 16.01.18	Name Ra	Scherentreppe Ecco Zeichnungsnummer 6000493
		Bearb. Gepr. Norm			
		Roto Frank Treppen GmbH 			
a) Änderung	01.06.19	Ka			Blatt 1/1
Zust. Änderung	Datum	Name			DIN A1