



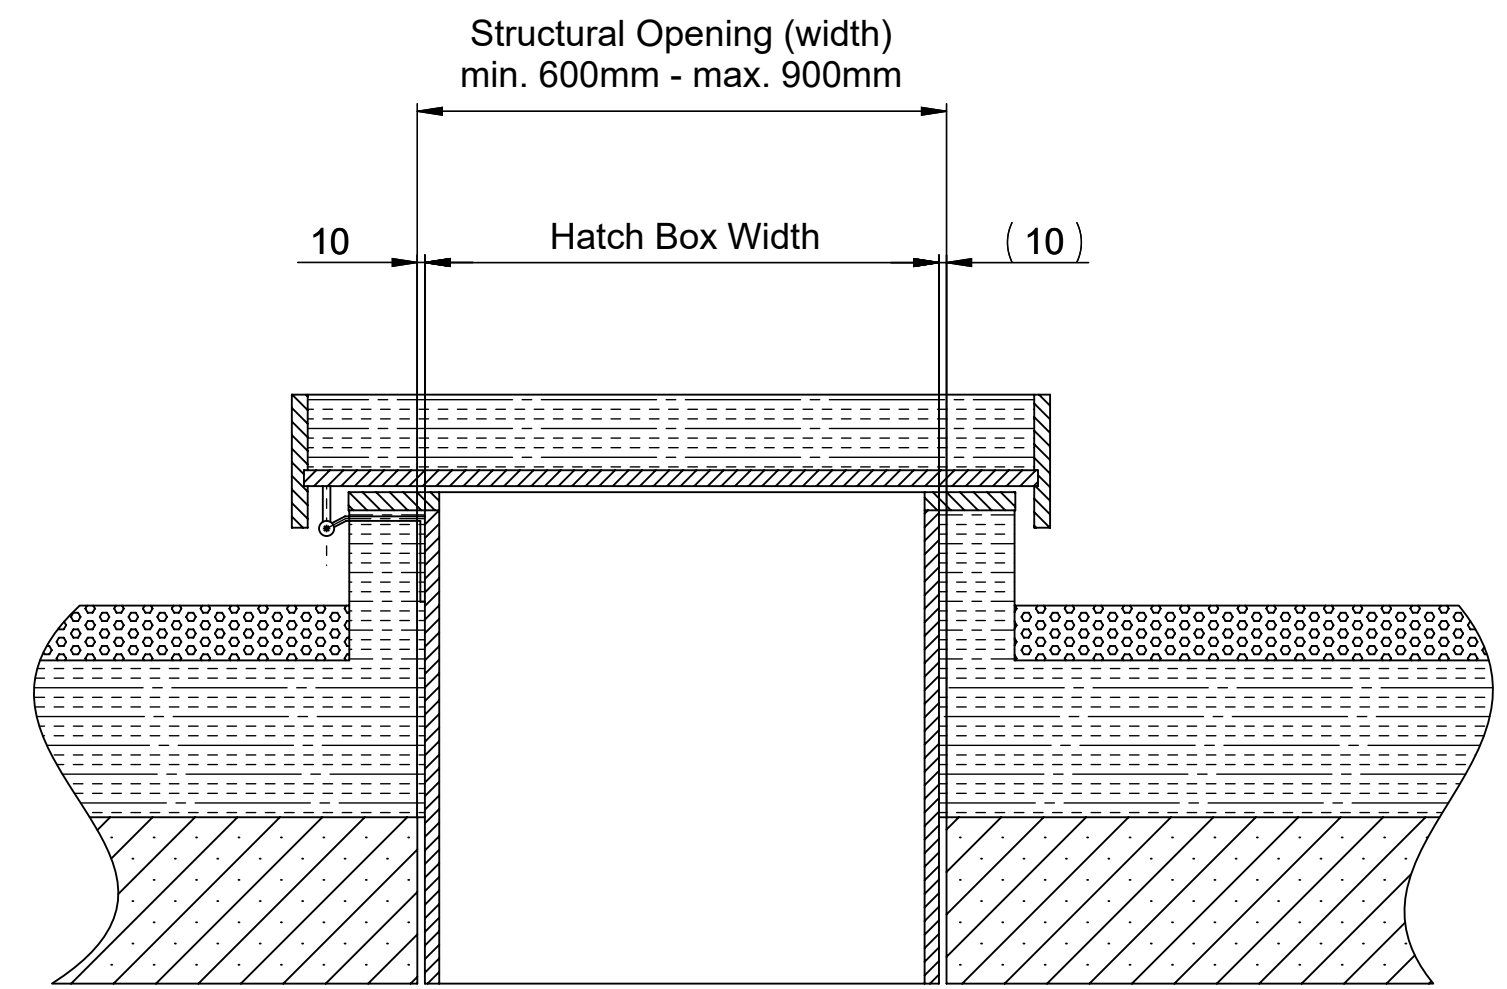

Structural Opening length depends on the number of steps		Space required in cm		
No. of Steps	Structural Opening (length)	Floor to Ceiling Height "A"	Touchdown Point "B"	Operating Space "C"
9	80 - 160 cm	200 - 225 cm	111 - 104 cm	118 cm
10	80 - 160 cm	225 - 250 cm	123 - 115 cm	130 cm
11	80 - 160 cm	250 - 275 cm	134 - 128 cm	141 cm
12	80 - 160 cm	275 - 300 cm	146 - 140 cm	153 cm
13	90 - 160 cm	300 - 325 cm	158 - 151 cm	165 cm
Hatch Box dimensions = Structural Opening Size - 2cm				

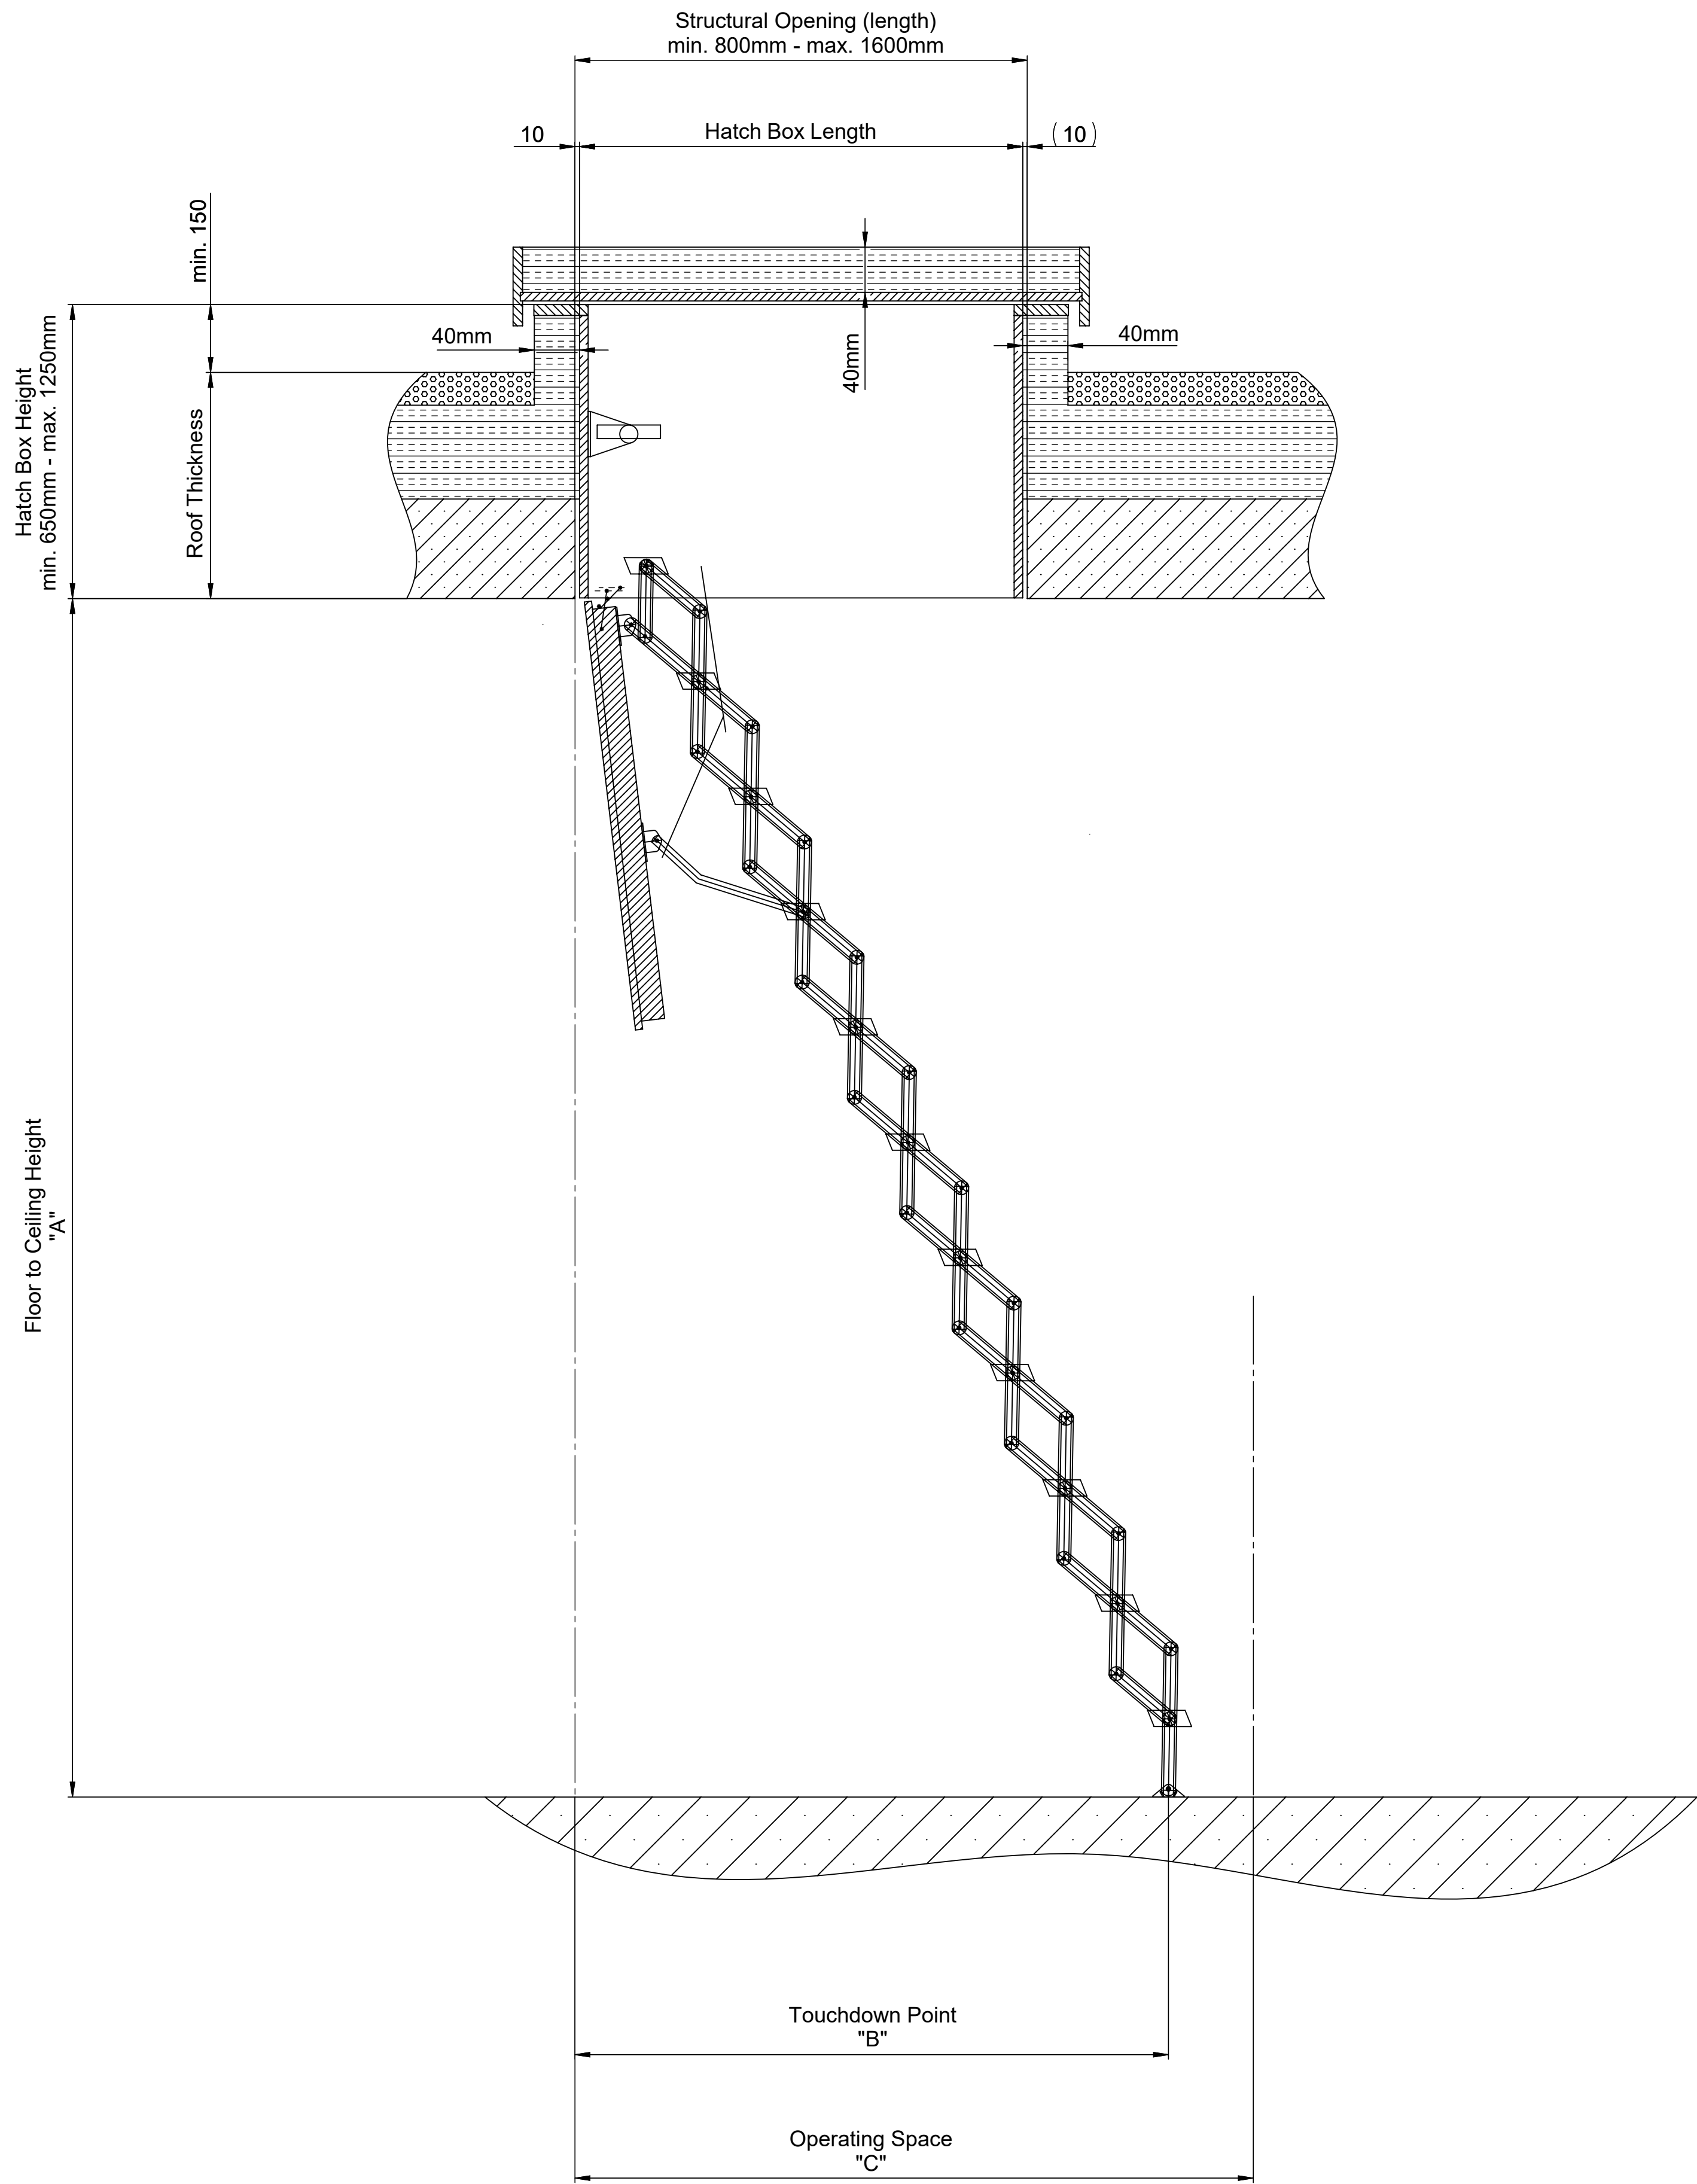