



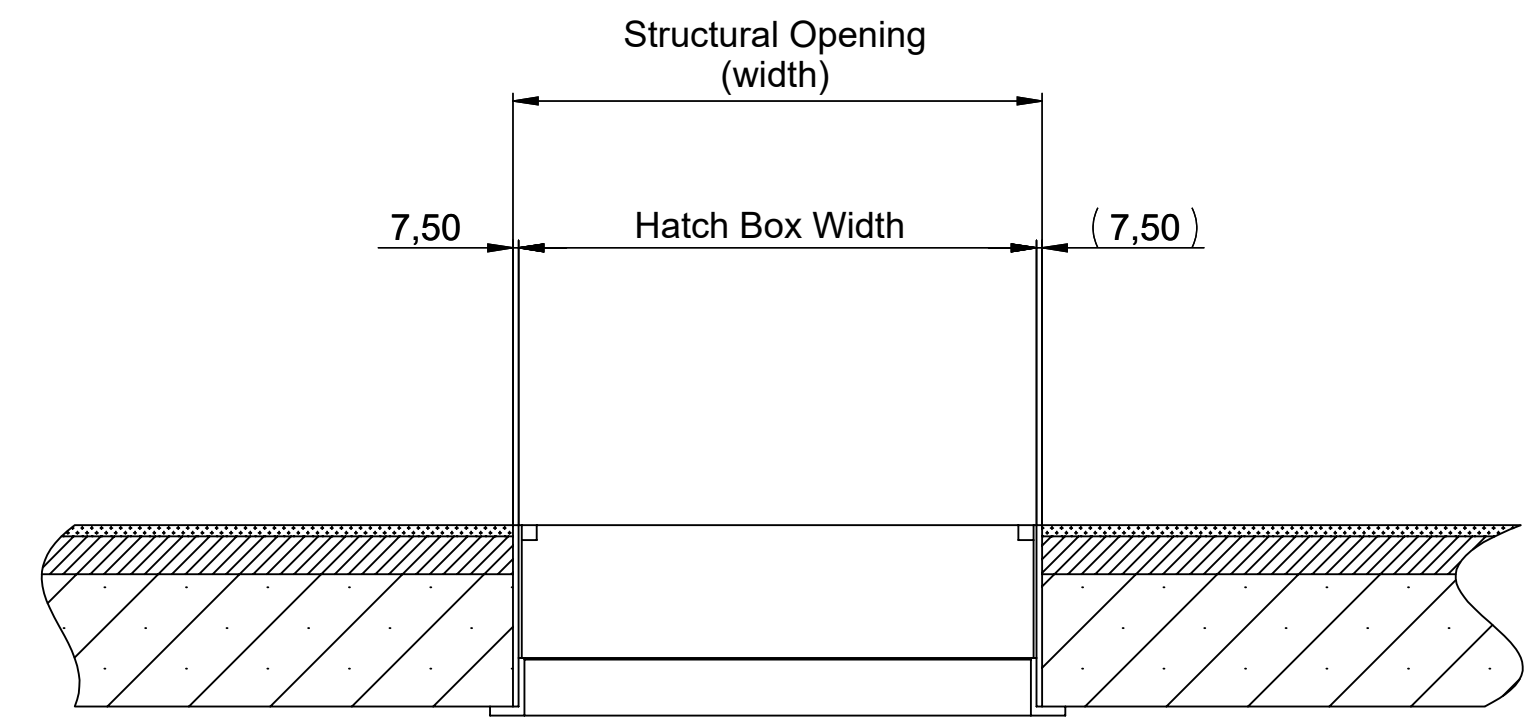

Structural Opening length depends on the number of steps		Space required in cm		
No. of Steps	Structural Opening (length)	Floor to Ceiling Height "A"	Touchdown Point "B"	Operating Space "C"
9	100 - 160 cm	220 - 250 cm	135 - 130 cm	138 cm
10	100 - 160 cm	250 - 279 cm	147 - 142 cm	151 cm
11	110 - 160 cm	279 - 309 cm	159 - 154 cm	163 cm
12	120 - 160 cm	309 - 339 cm	171 - 166 cm	175 cm
13	130 - 160 cm	339 - 369 cm	199 - 195 cm	202 cm
14	140 - 160 cm	369 - 399 cm	213 - 208 cm	215 cm
15	150 - 160 cm	399 - 430 cm	226 - 220 cm	229 cm
Hatch Box dimensions = Structural Opening Size - 1.5cm				

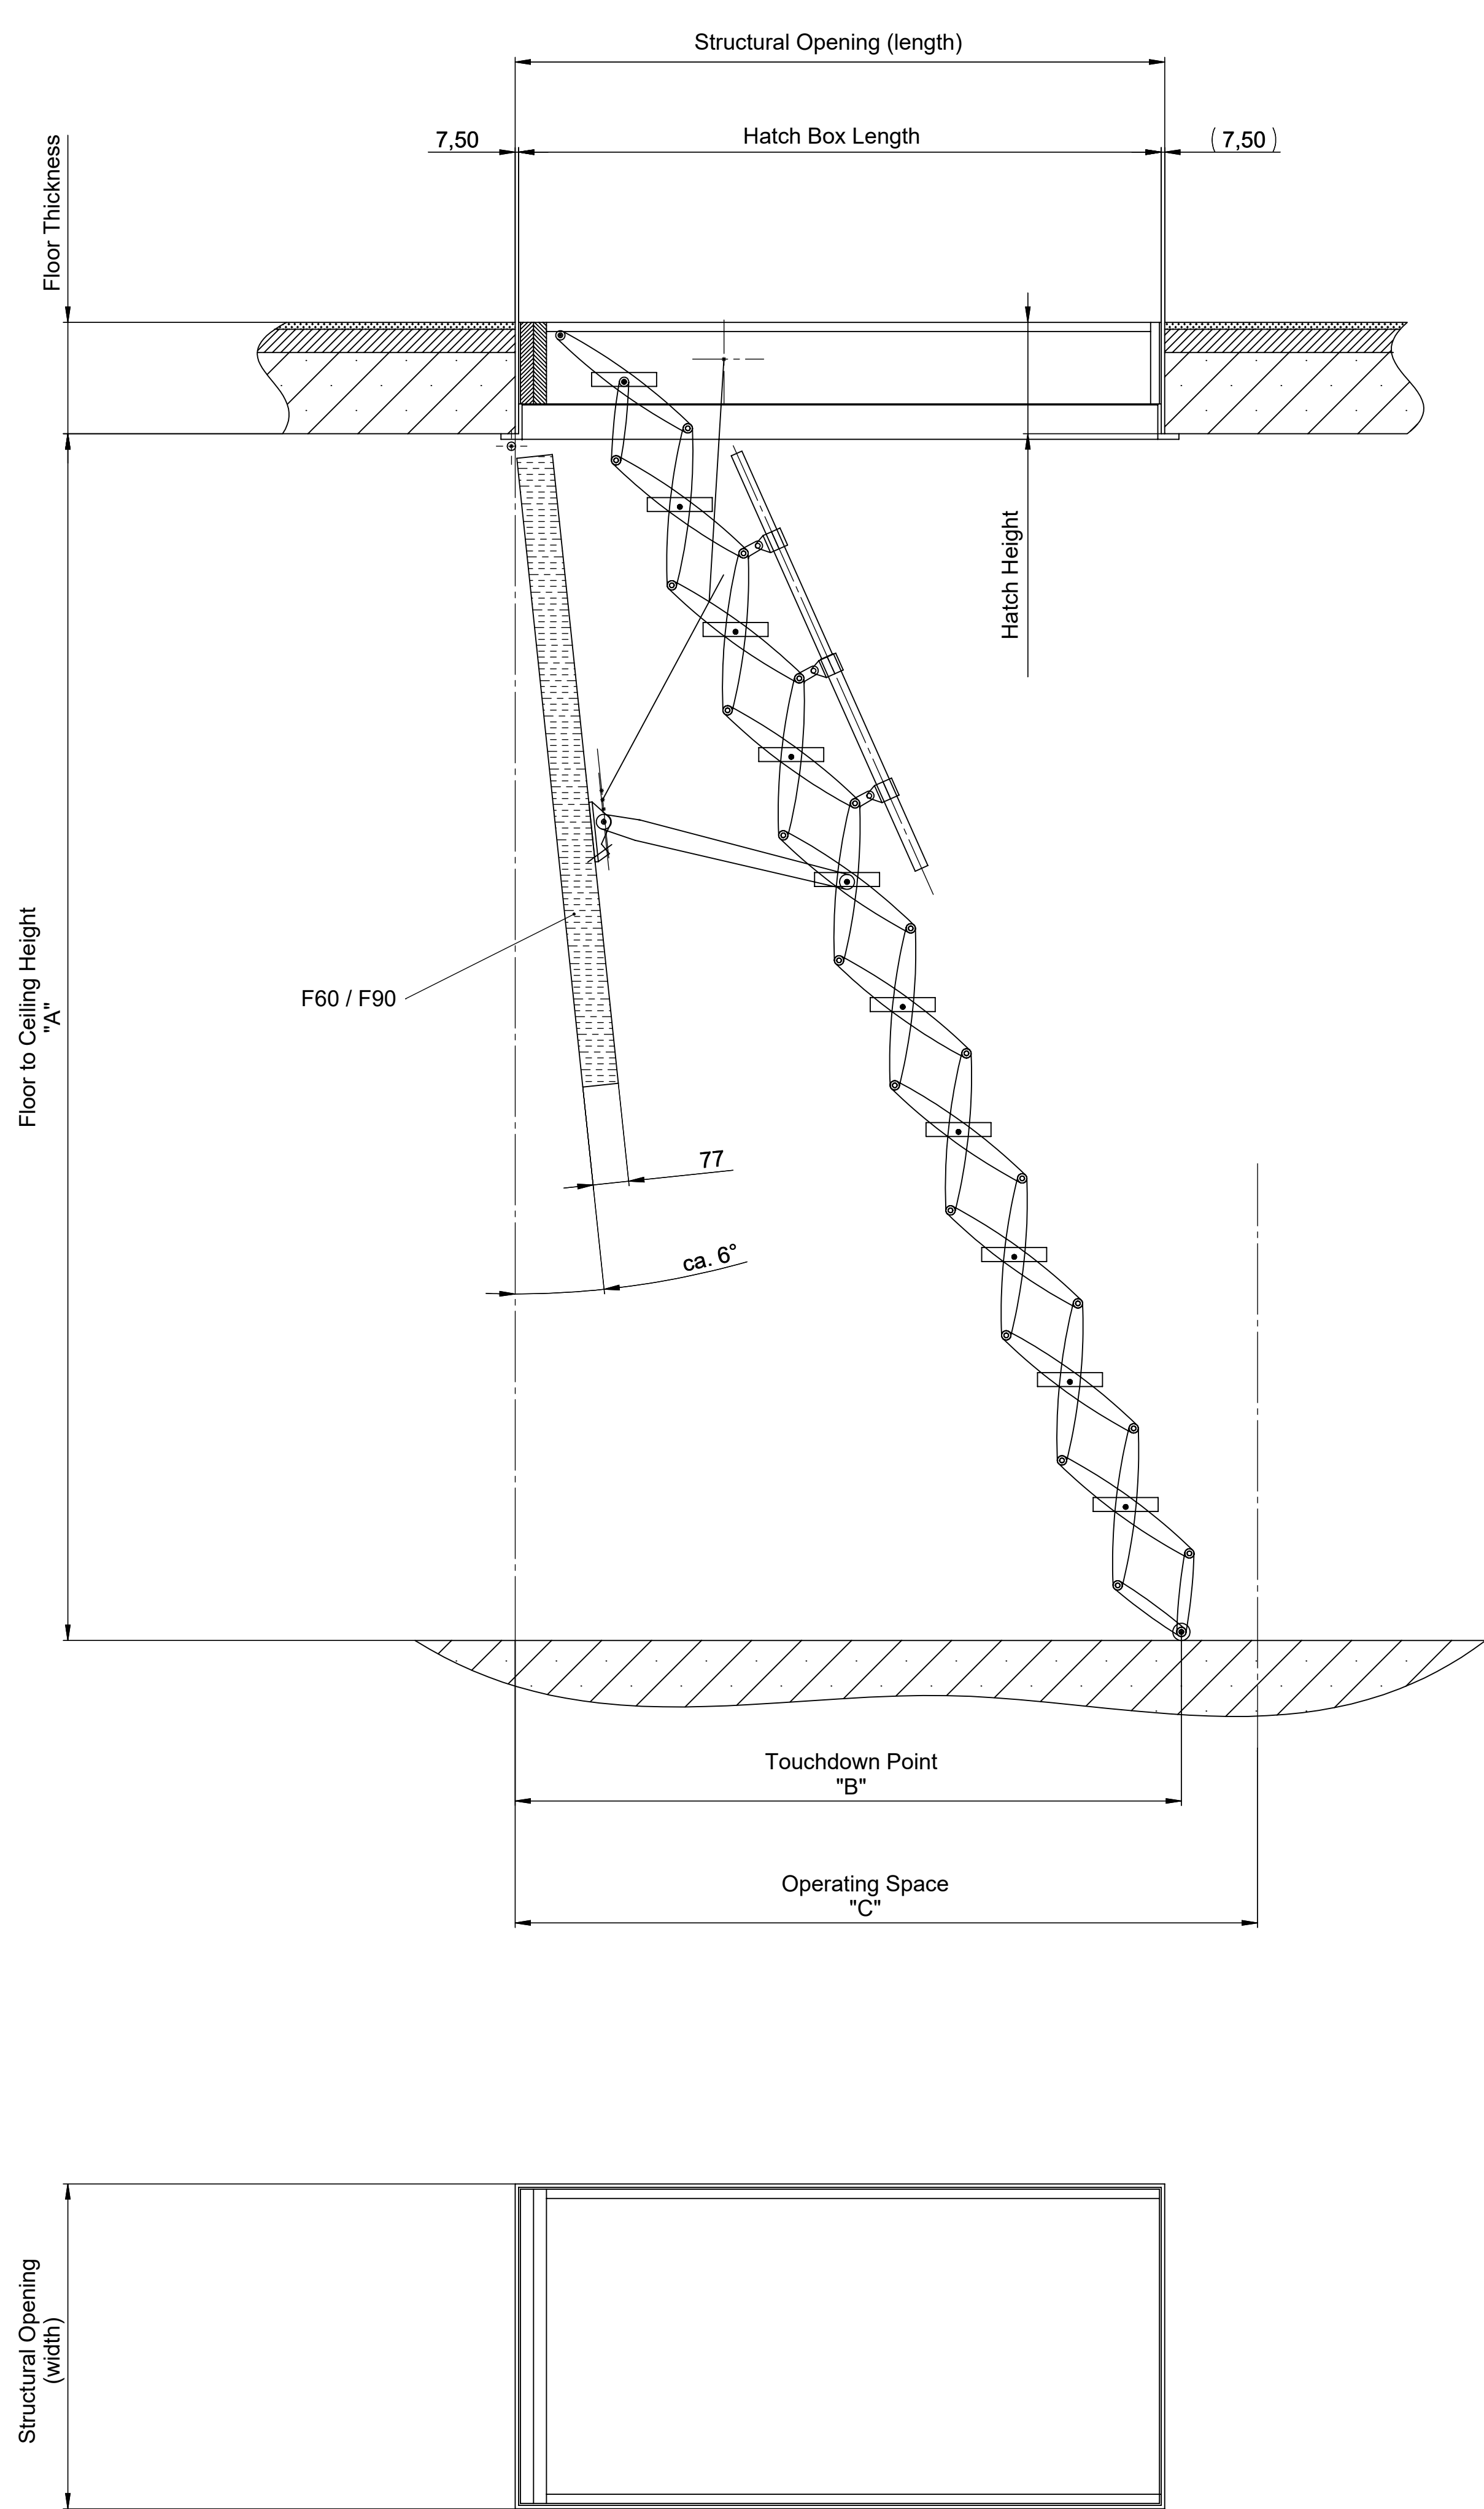