


Gallery Stairway - Technical Data

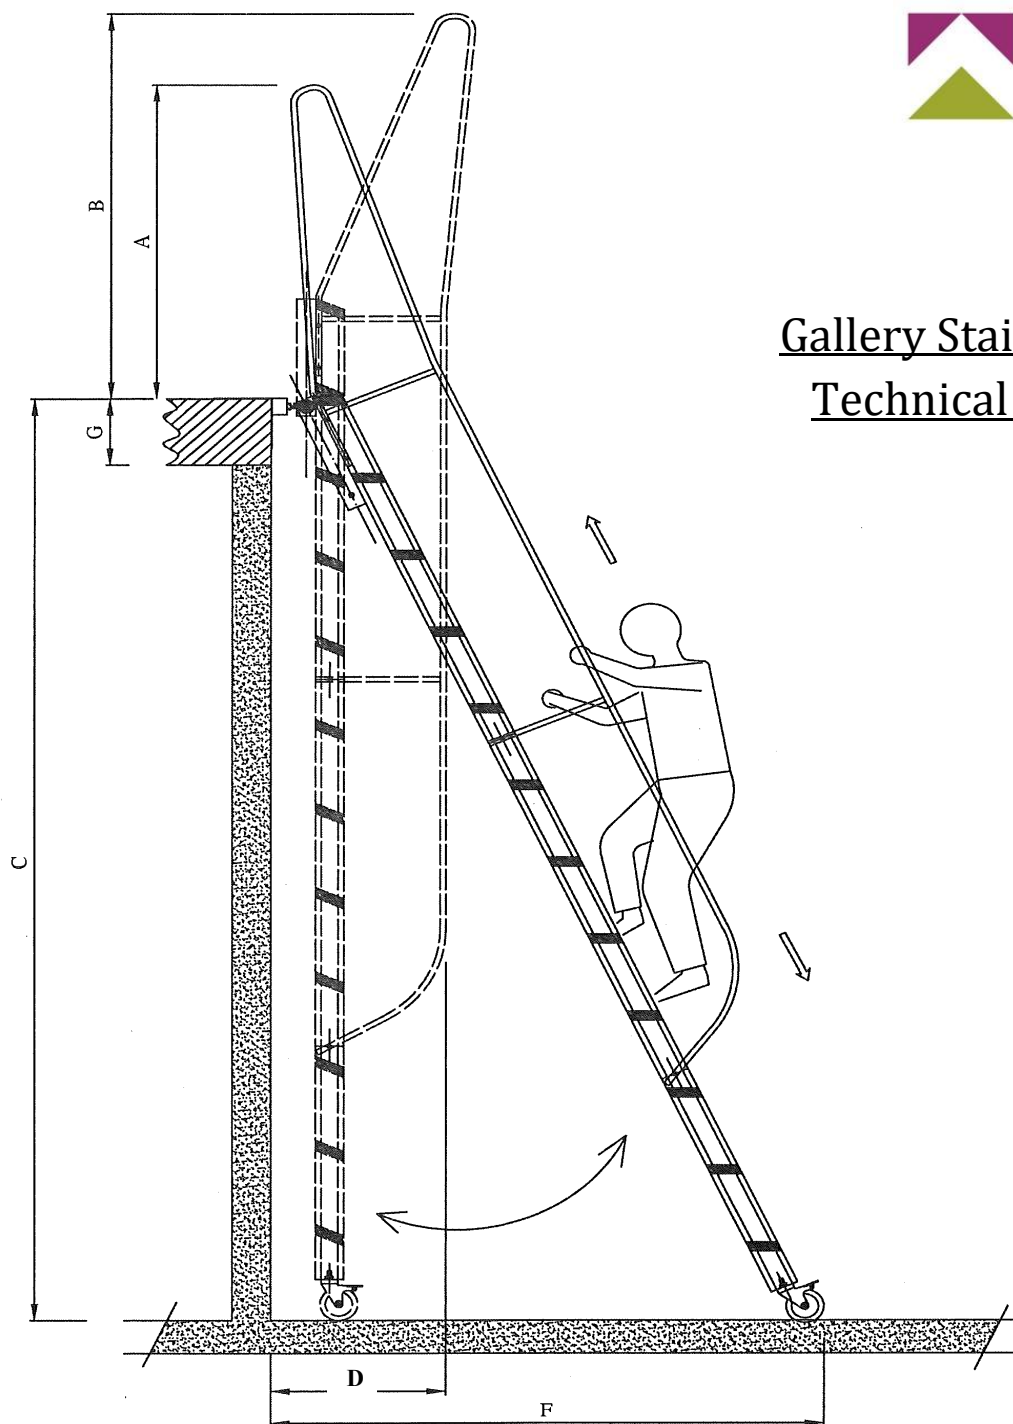

 fantozzi scale s.r.l. MADE IN ITALY		
Gallery Stairway - Technical Data		
C	Floor to Floor Height	2750mm
D	Ladder in stored position	450mm
F	Ladder in use (Going)	Approx 1400mm
G	Floor Thickness	-
A	Handrail Height (Ladder in use)	900mm
B	Handrail Height (Ladder in stored position)	1110mm